





1 - MAIN ENTRANCE - SOUTH EAST VIEW

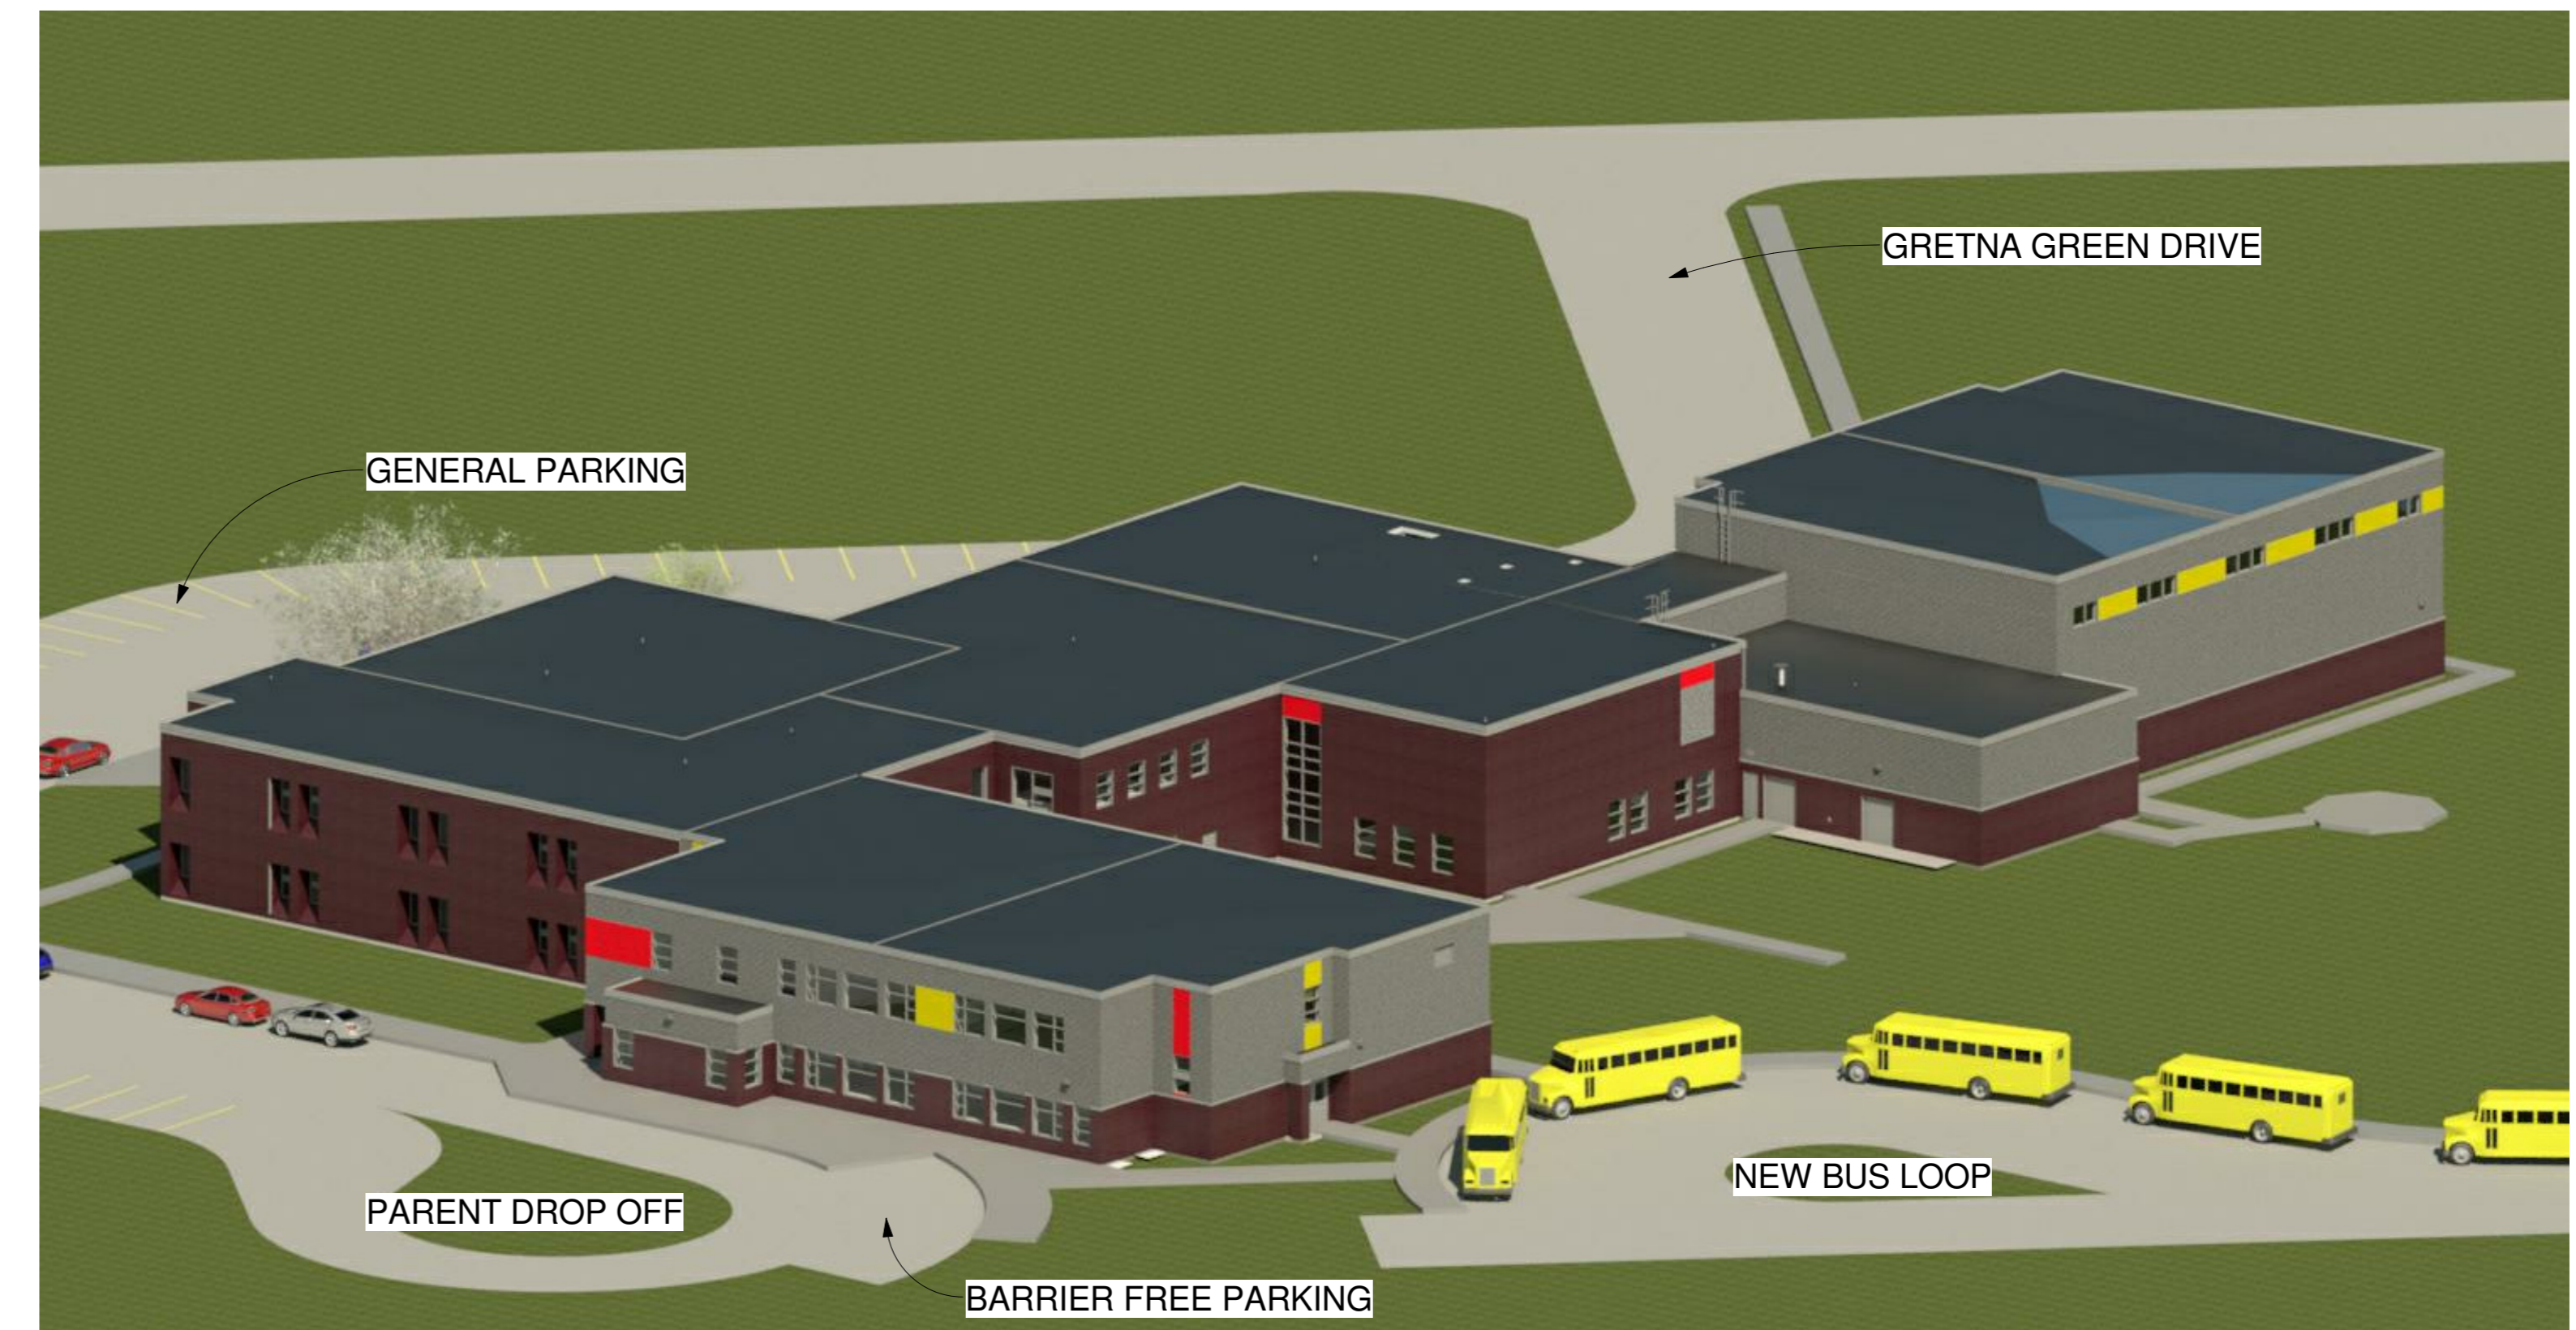

2 - NORTH EAST VIEW

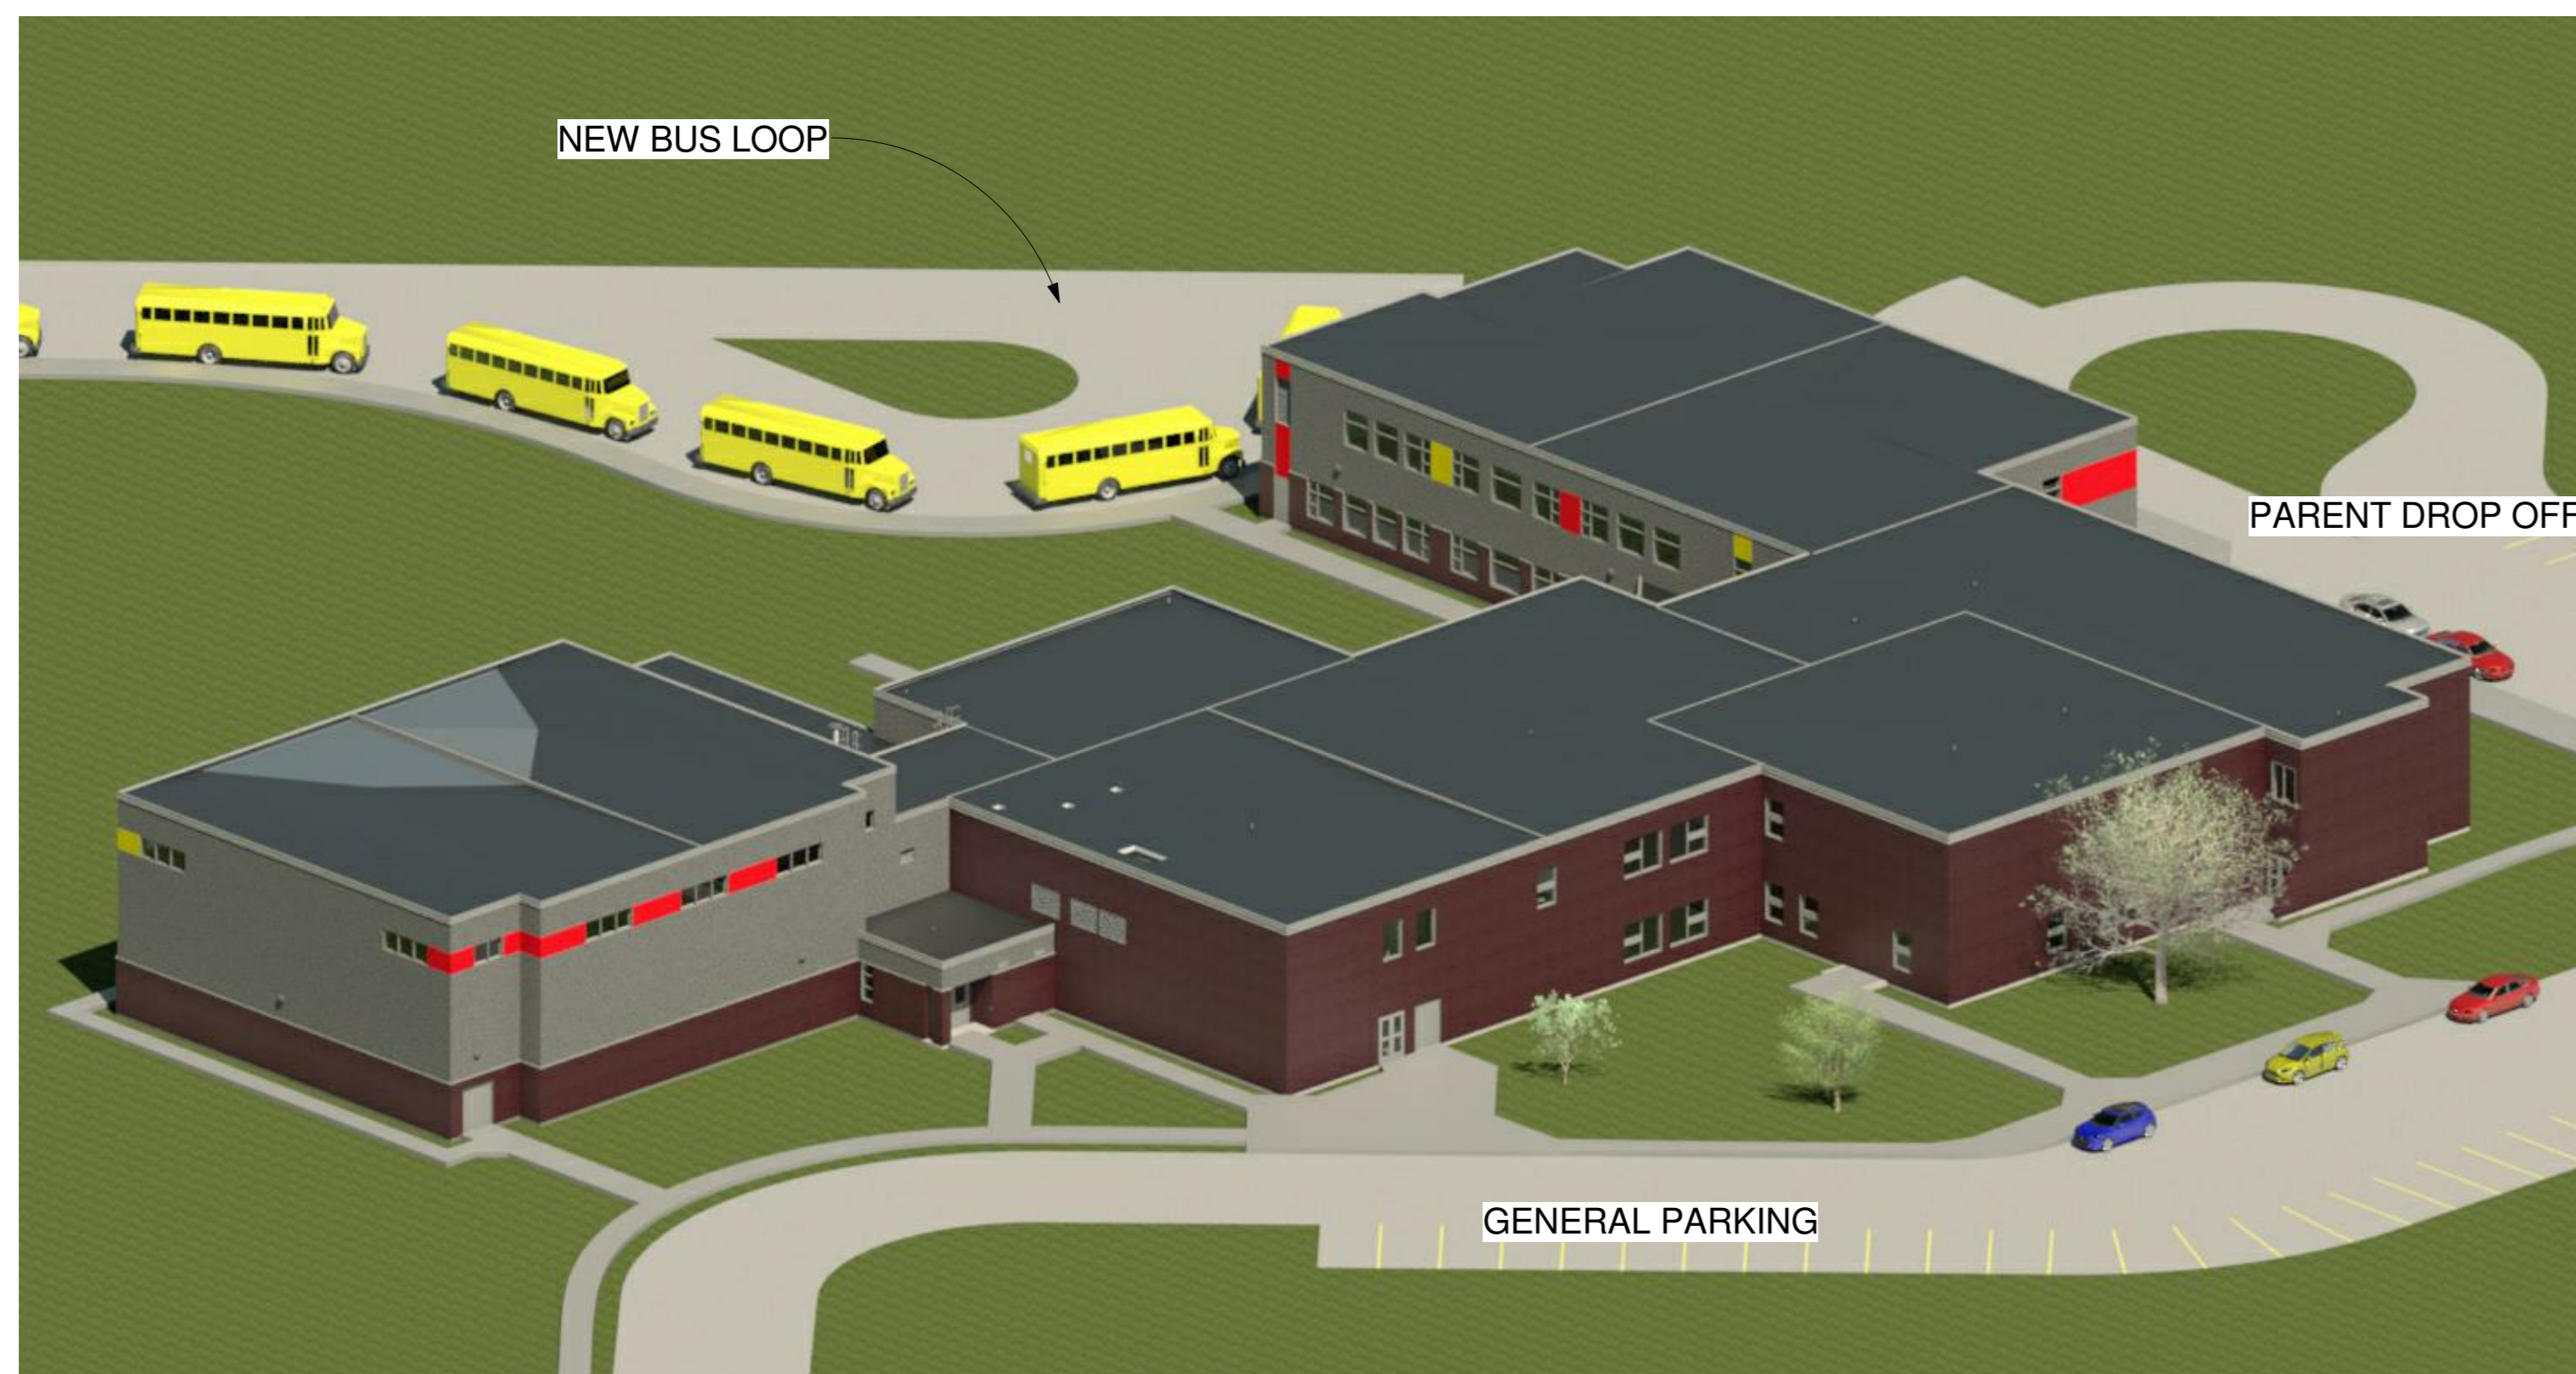

3 - SOUTH WEST VIEW



4 - NORTH WEST VIEW

